


Подключения на галерее центральной

195 62 63 64
65 66 67 68 69

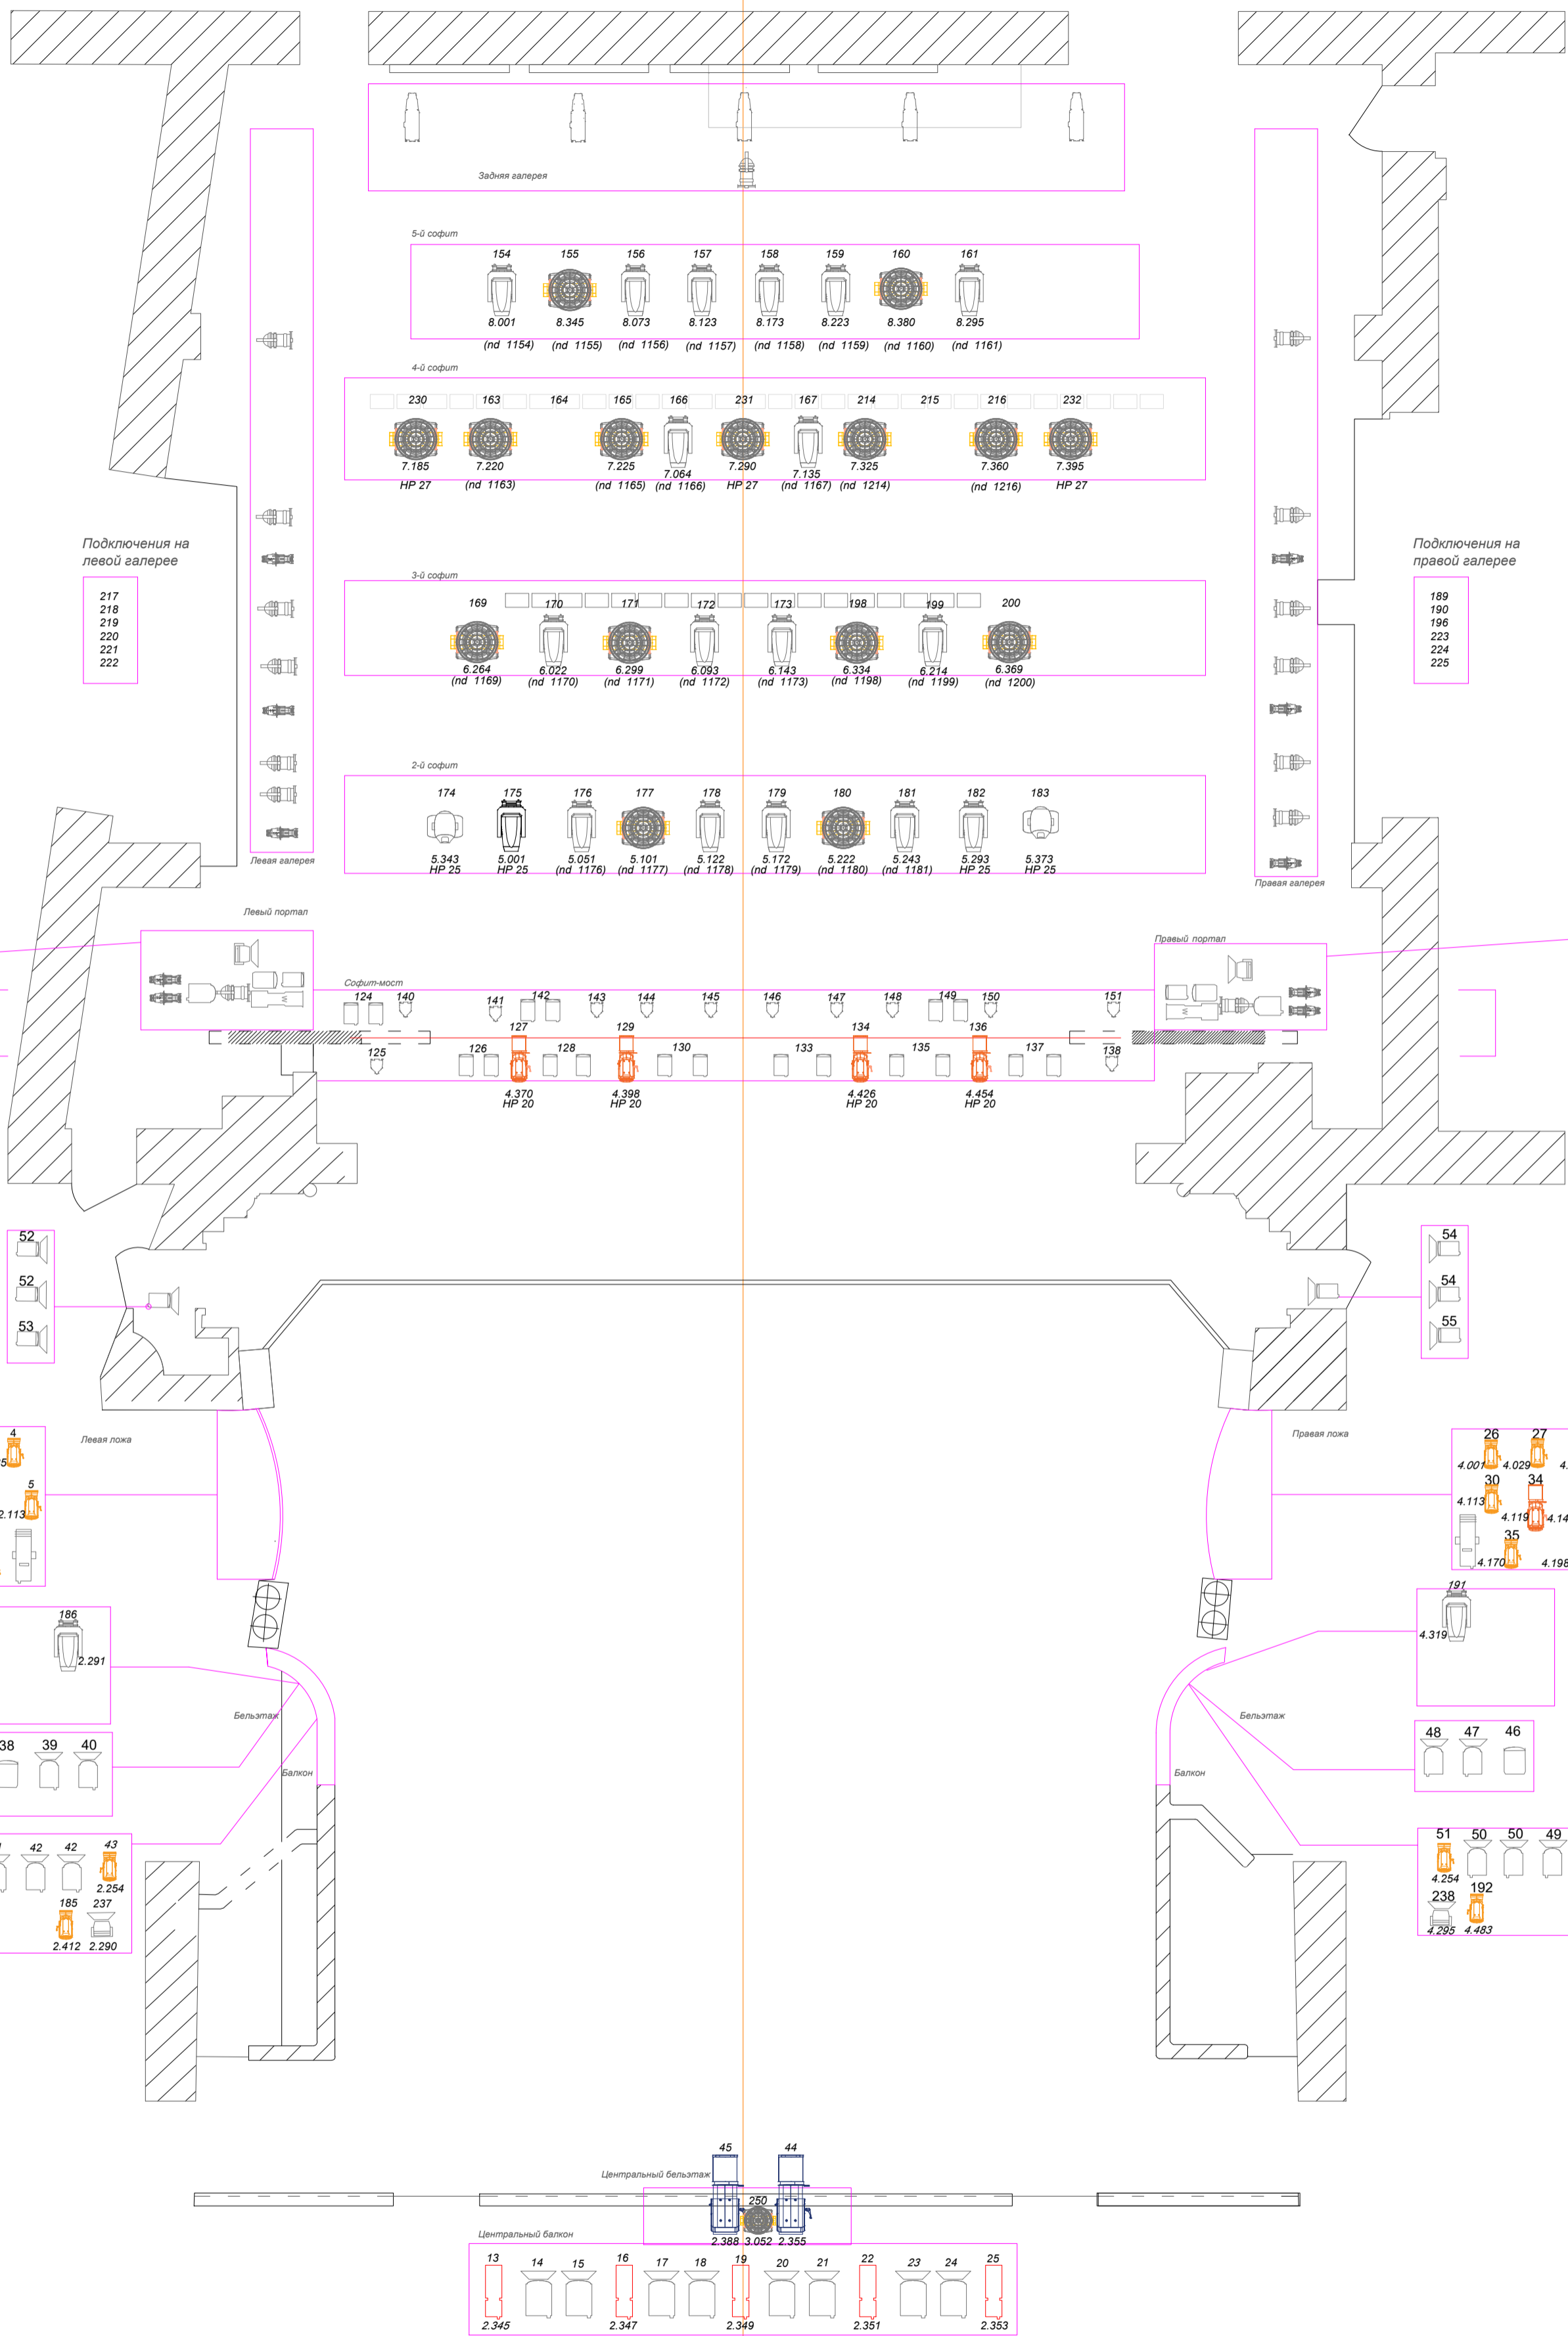

	Vari-Lite VL2500 WASH		ADB Orkis Profile 12-30°		ETC Source Four
	Clay Paky Sinfoniya Profile		ADB Orkis Profile 22-50°		Par Nel
	Clay Paky HY B-Eye K25		ADB 15°-30° LEXPERT PROFILE L DAYLIGHT		PC
	Strand Pirouette PC 2000 + scroller		DW 105		Clay Paky CPcolor SH 400
	ADB ORKIS Fresnel HCR six-colour LED				Par 64